

SHEET No: **2** OF **13**

PROJECT:

CREEKVIEW
LOT # - HOUSE # STREET
GODERICH, ON

STATUS: **PRICING SET**

PLOTTED:

SCALE: **3/16"=1'-0"**

DRWN BY: **JM**

DATE: **OCTOBER 2021**

LAST REV:

TITLE: **FRONT ELEVATION:**
PROPOSED



Parkbridge

I, KRISTA EELKEMA, review and take responsibility for the design work on behalf of BLR Drafting & Design registered under Division C, Part 3 (3.2.4) of the Building Code, am qualified, and the firm is registered, in the appropriate classes/categories.

Firm BCIN: 41224


Individual BCIN: 22823

Signed: _____



DRAFTING&DESIGN

P) 226-383-3000

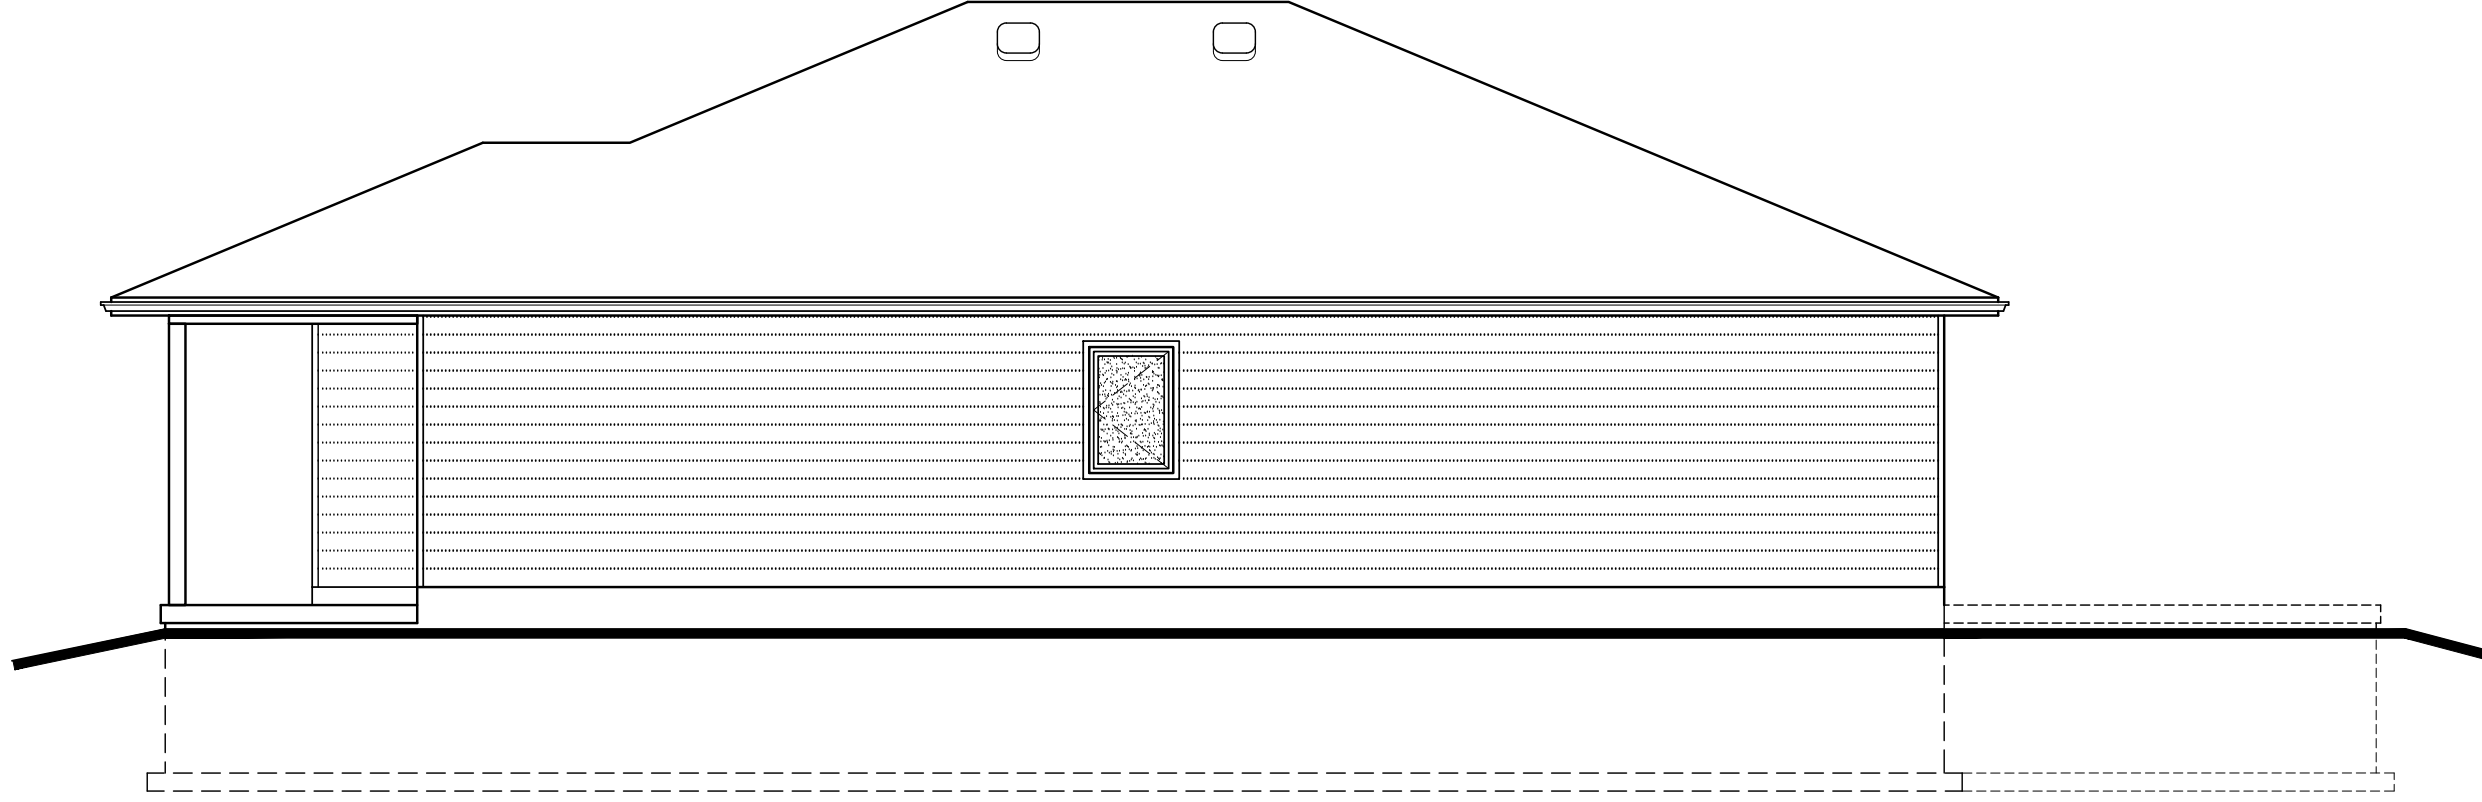

SHEET No:
3

OF
13

PROJECT:

CREEKVIEW
LOT # - HOUSE # STREET
GODERICH, ON

STATUS: PRICING SET

PLOTTED:

SCALE: 3/16"=1'-0"

DRWN BY: JM

DATE: OCTOBER 2021

LAST REV:

TITLE: RIGHT ELEVATION:
PROPOSED



Parkbridge

I KRISTA EELKEMA review and take responsibility for the design work on behalf of BLR Drafting & Design registered under Division C, Part 3 (3.2.4) of the Building Code. am qualified, and the firm is registered, in the appropriate classes/categories.

Firm BCIN: 41224


Individual BCIN: 22823

Signed: _____



DRAFTING&DESIGN

P) 226-383-3000

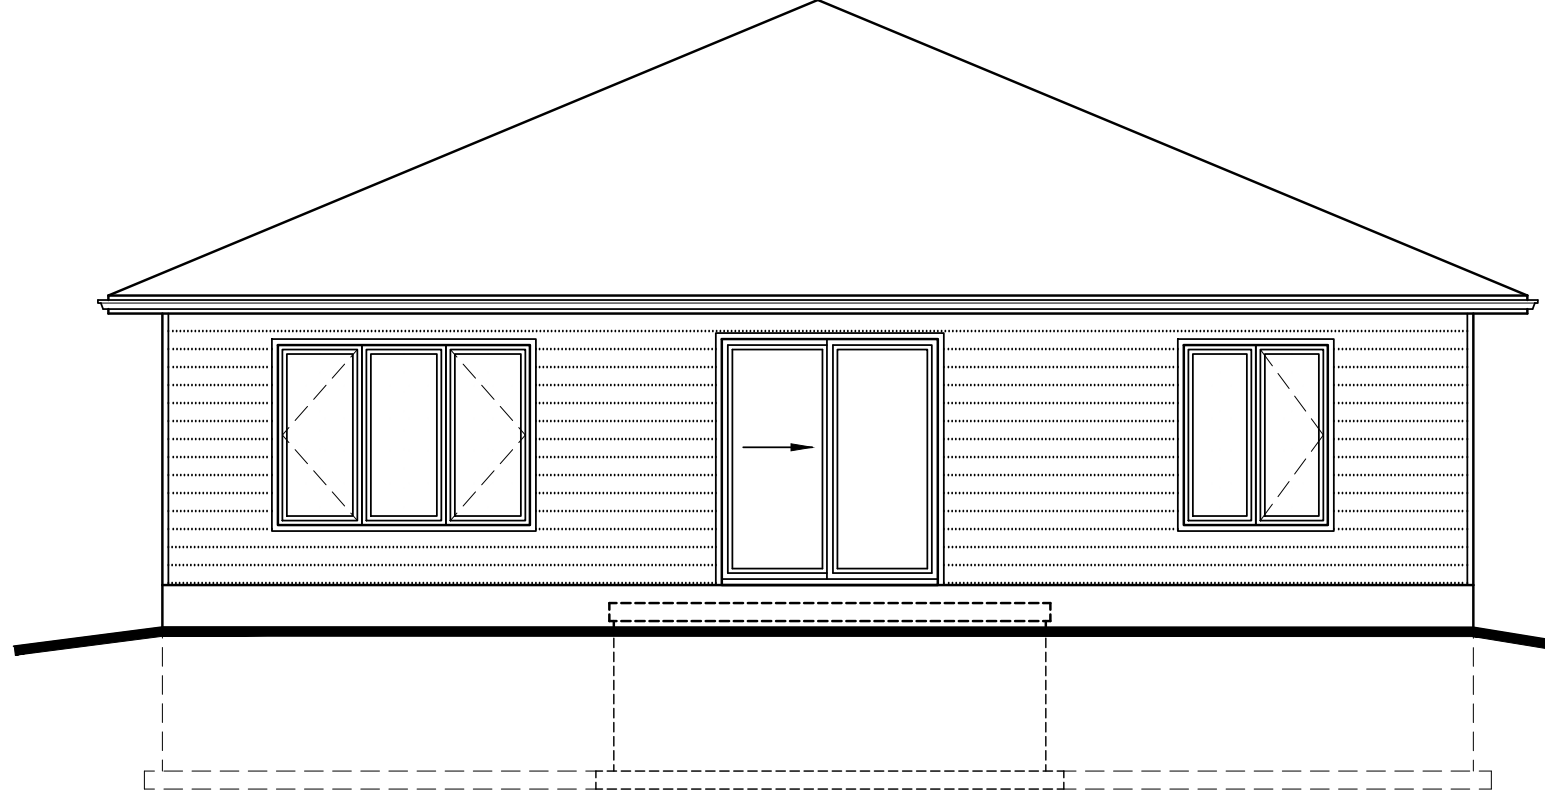


SHEET No:
4 / **13**

PROJECT:
CREEKVIEW
LOT # - HOUSE # STREET
GODERICH, ON
 TITLE: **REAR ELEVATION:**
PROPOSED

STATUS: **PRICING SET**
 PLOTTED:
 SCALE: **3/16"=1'-0"**
 DRWN BY: **JM**
 DATE: **OCTOBER 2021**
 LAST REV:



I, KRISTA EELKEMA, review and take responsibility for the design work on behalf of BLR Drafting & Design registered under Division C, Part 3 (3.2.4) of the Building Code, am qualified, and the firm is registered, in the appropriate classes/categories.
 Firm BCIN: 41224
 Individual BCIN: 22823
 Signed: _____

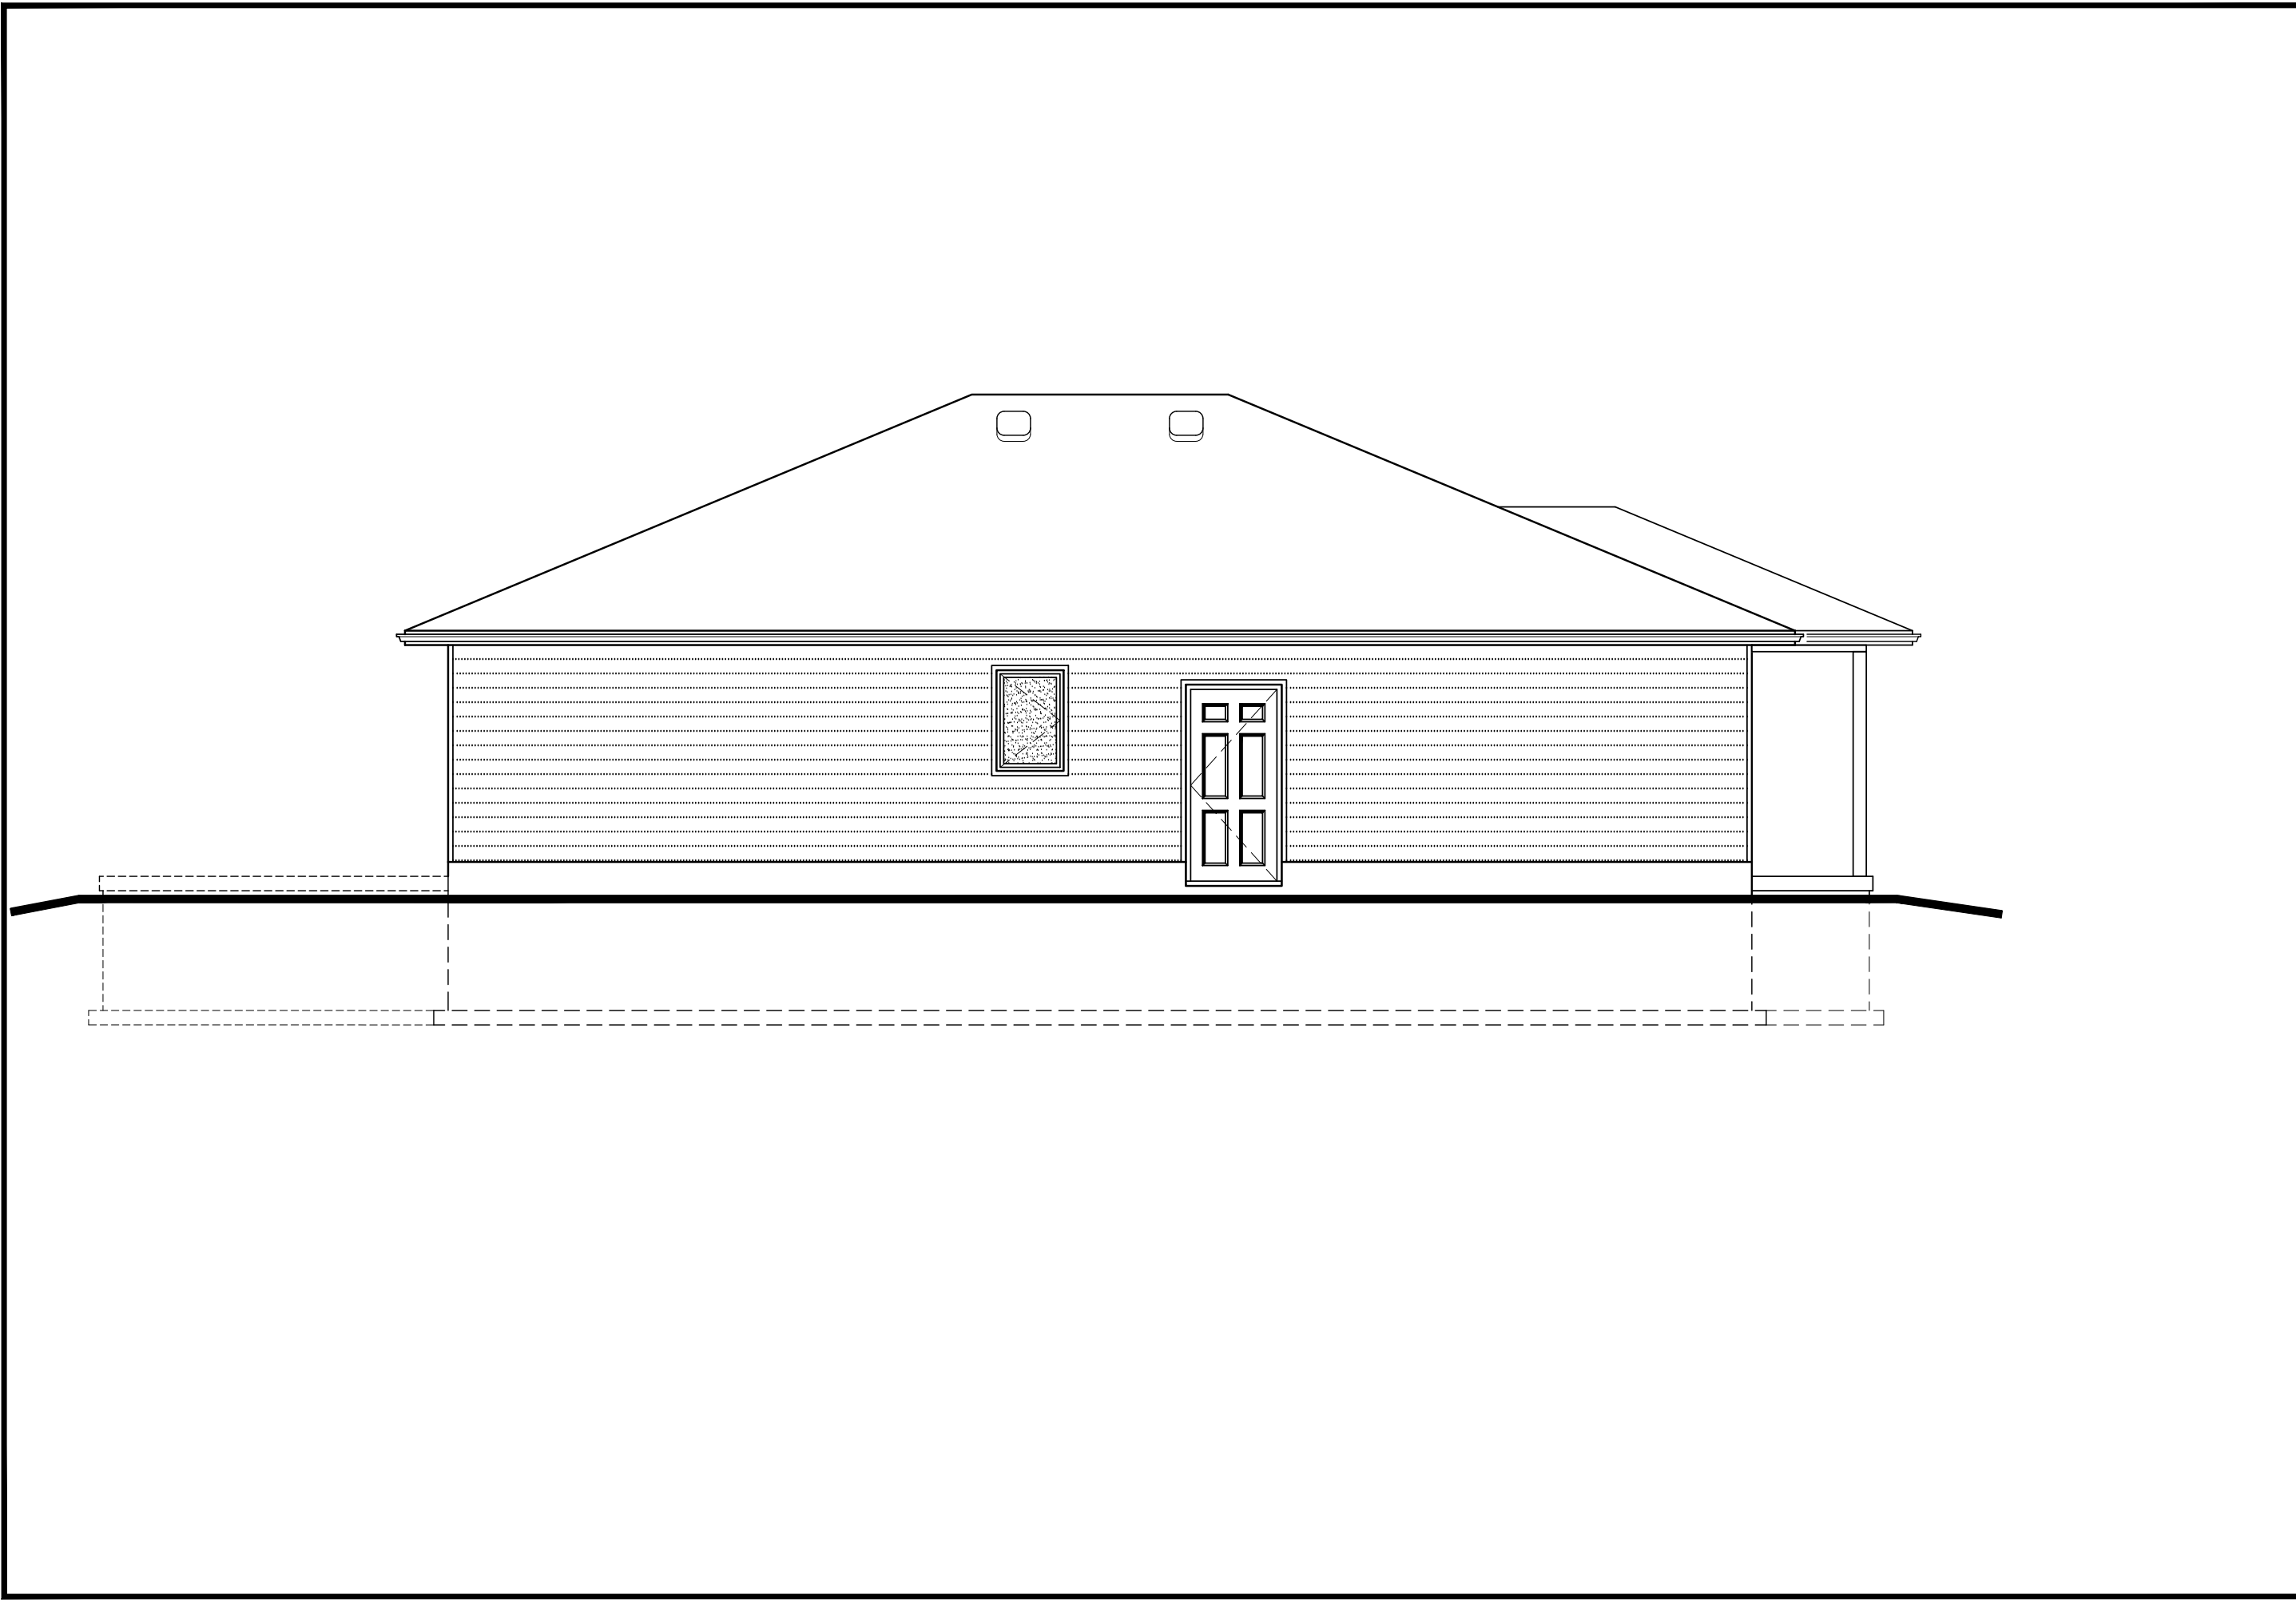


I, KRISTA EELKEMA, review and take responsibility for the design work on behalf of BLR Drafting & Design registered under Division C, Part 3 (3.2.4) of the Building Code. I am qualified, and the firm is registered, in the appropriate classes/categories.
 Firm BCIN: 41224
 Individual BCIN: 22823


SHEET No: **5** OF **13**


PROJECT: CREEKVIEW
 LOT # - HOUSE # STREET
 GODERICH, ON
 TITLE: LEFT ELEVATION:
 PROPOSED

STATUS: PRICING SET
 PLOTTED:
 SCALE: 3/16"=1'-0"
 DRWN BY: JM
 DATE: OCTOBER 2021
 LAST REV:

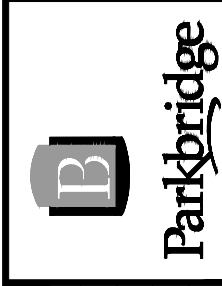

I, KRISTA EELKEMA, review and take responsibility for the design work on behalf of BLR Drafting & Design registered under Division C, Part 3 (3.2.4) of the Building Code. I am qualified, and the firm is registered, in the appropriate classes/categories.
 Firm BCIN: 41224
 Individual BCIN: 22823
 Signed: _____

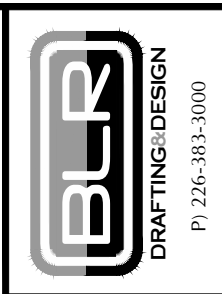


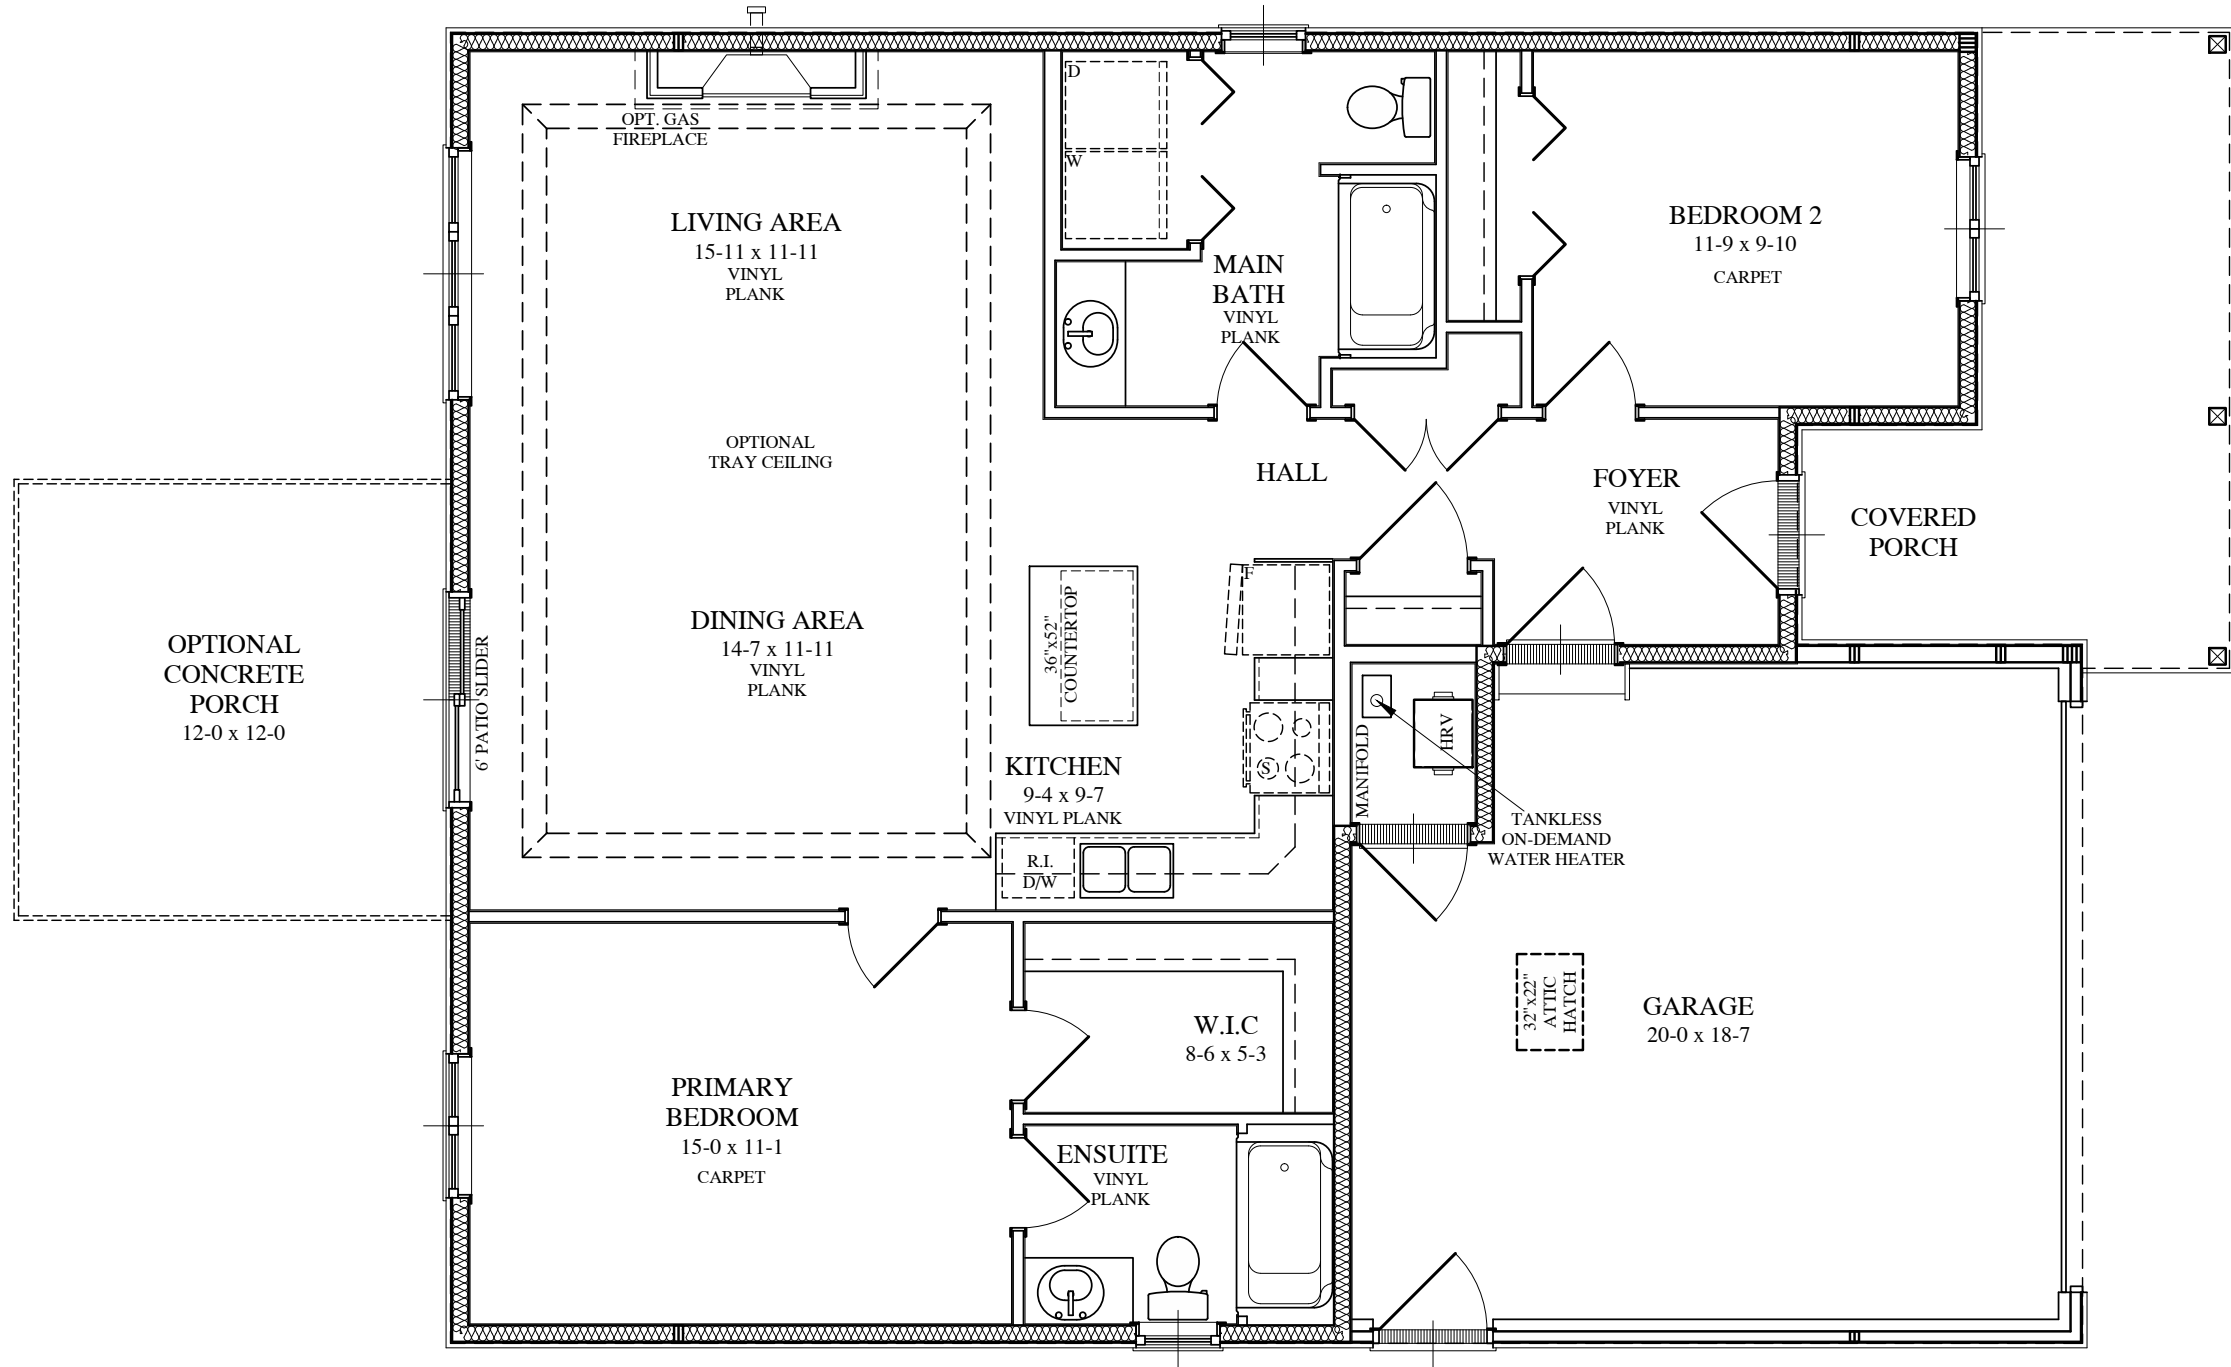

P) 226-383-3000

I KRISTA EELKEMA review and take responsibility for the design work on behalf of BLR Drafting & Design registered under Division C, Part 3 (3,2,4) of the Building Code. am qualified, and the firm is registered, in the appropriate classes/categories.
 Firm BCIN: 41224
 Individual BCIN: 22823

Signed: _____

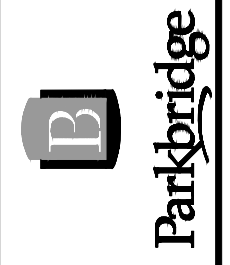

STATUS:	PRICING SET
PLOTTED:	
SCALE:	3/16"=1'-0"
DRWN BY:	JM
DATE:	OCTOBER 2021
LAST REV:	

PROJECT: CREEKVIEW
 LOT # - HOUSE # STREET
 GODERICH, ON
 TITLE: MAIN FLOOR PLAN:
 PROPOSED

NOTE:

- 1. LIGHT SWITCHES TO BE INSTALLED 48" FROM TOP OF SUBFLOOR TO BOTTOM OF BOX
- 2. WALL HEIGHT ELEC. RECEPTACLES TO BE INSTALLED 12" FROM TOP OF SUBFLOOR TO BOTTOM OF BOX
- 3. COUNTER EIGHT ELEC. RECEPTACLES TO BE INSTALLED 42" FROM TOP OF SUBFLOOR TO BOTTOM OF BOX
- 4. THERMOSTAT TO BE 4 WIRE

NOTE:

SMOKE ALARM SHALL BE EQUIPPED WITH VISUAL SIGNALING COMPONENT CONFORMING TO NFPA T2 'NATIONAL FIRE ALARM AND SIGNALING CODE' (TYP.)


NOTE:

FIXTURE, SWITCH, & RECEPTACLE LOCATIONS ARE APPROXIMATE.

NOTE:

DRAWINGS ARE FOR GENERAL REFERENCE ONLY. ALL ELECTRICAL ITEMS SHOULD BE INSTALLED AS PER ELECTRICAL CODES AND LOCAL BYLAWS.

REFER TO SHEET 1 of 13 FOR MECHANICAL / ELECTRICAL LEGEND

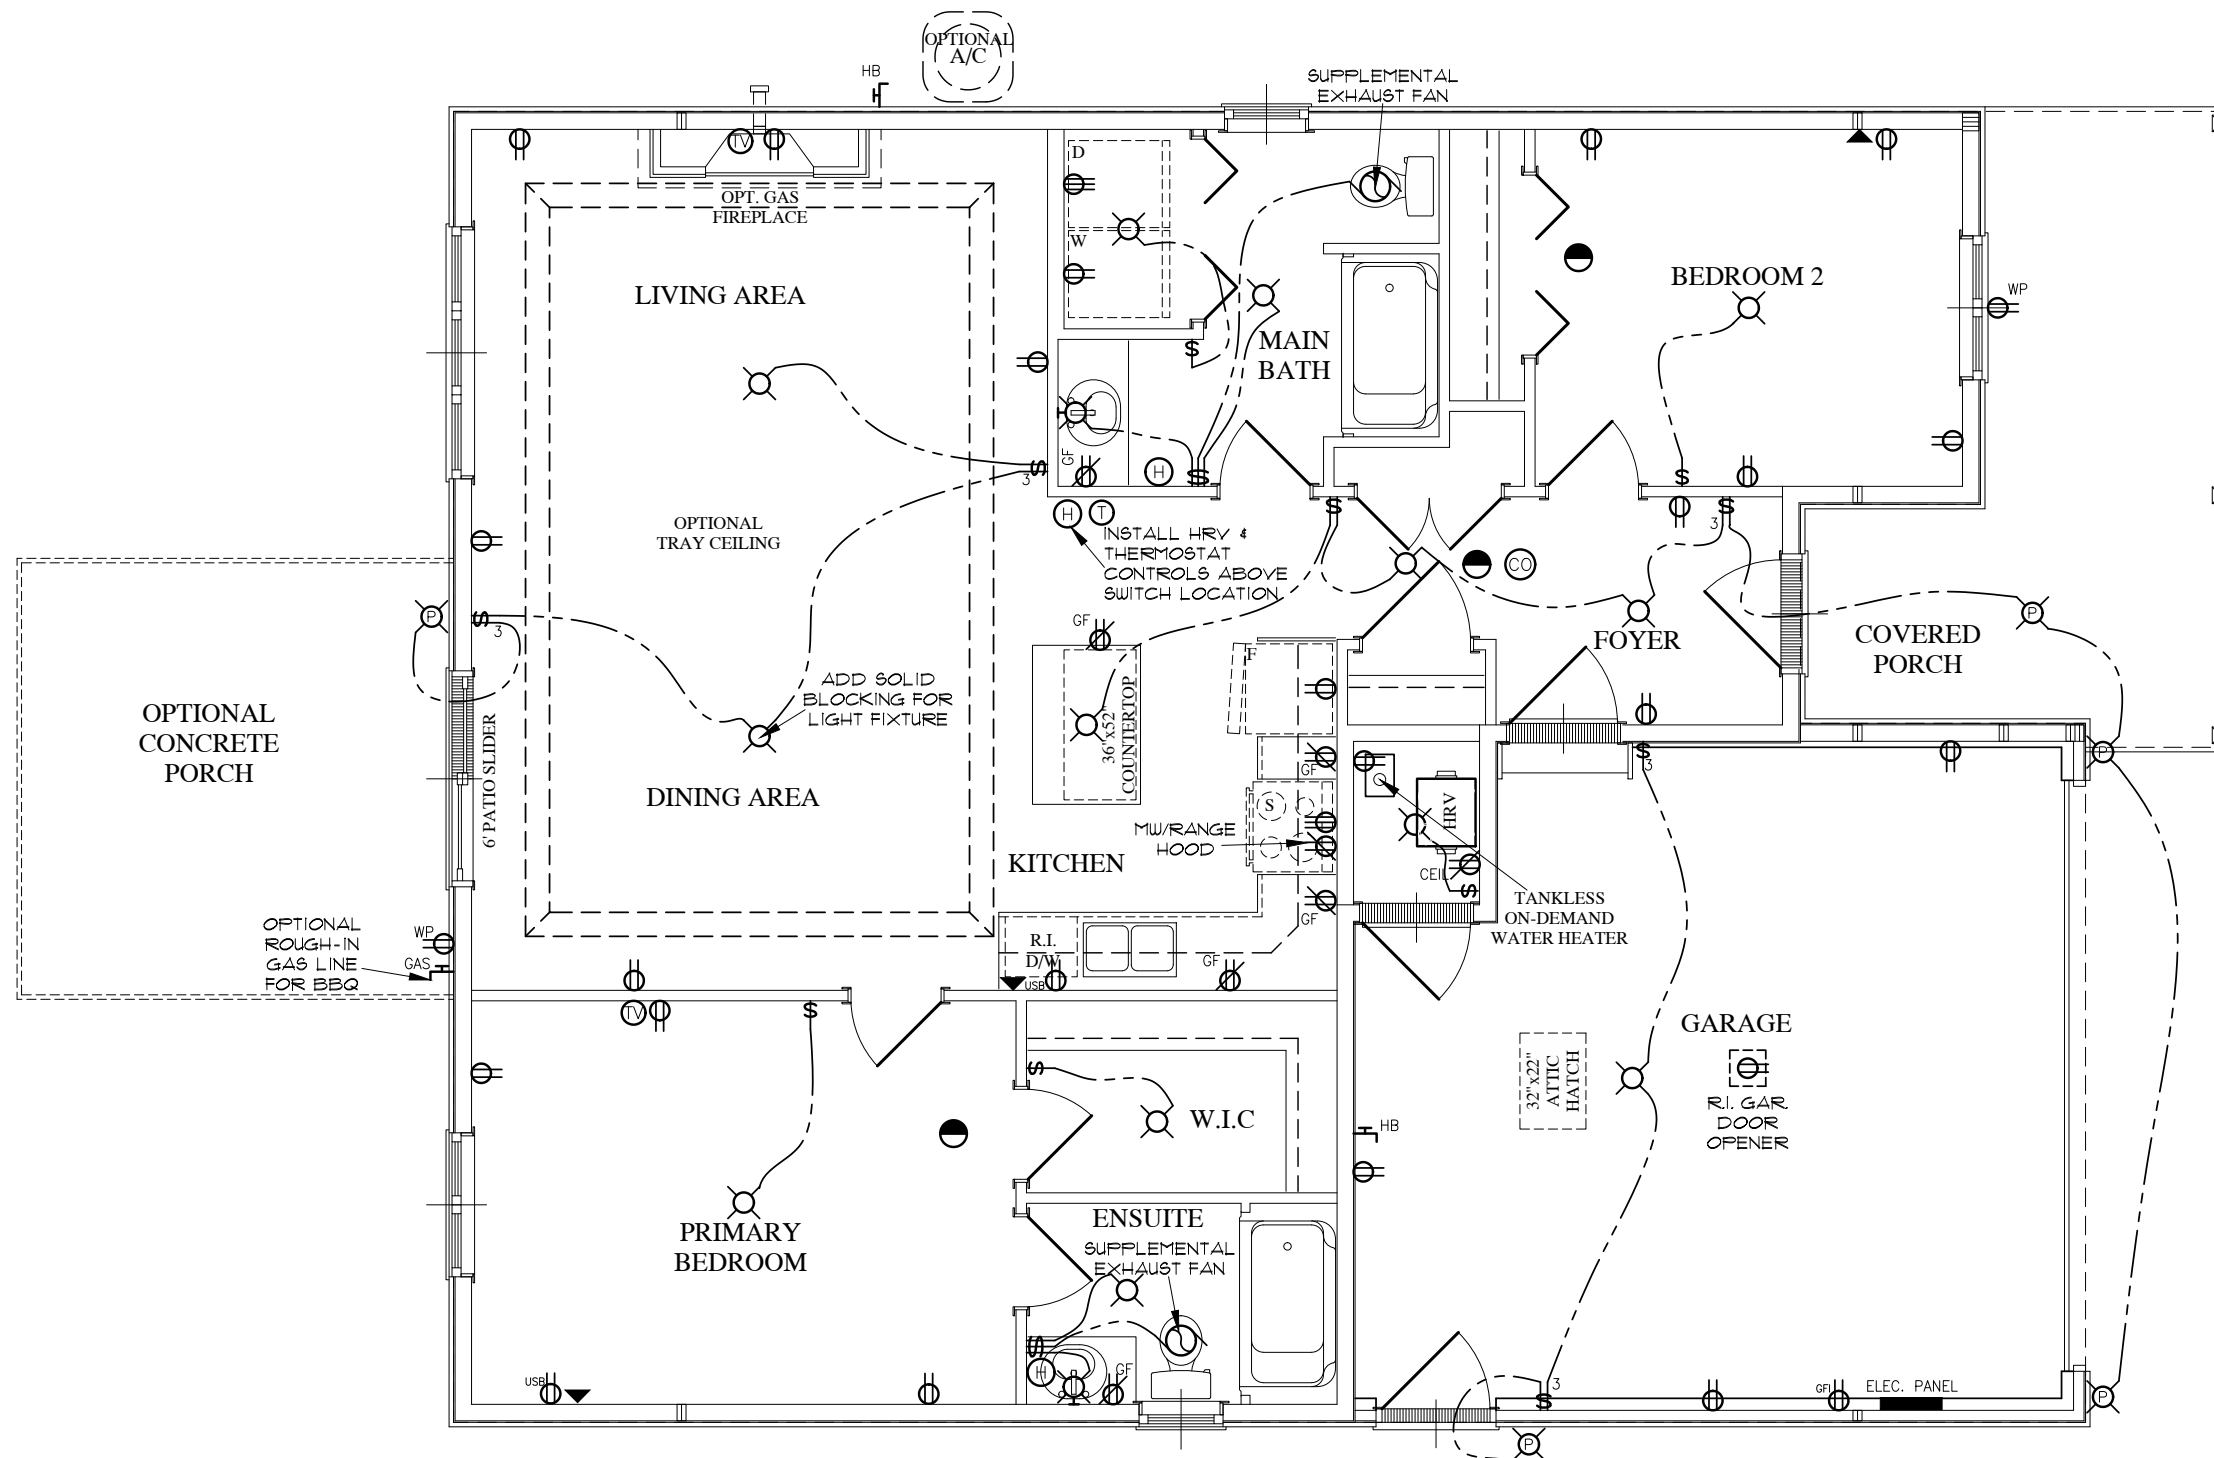

P. 226-383-3000



Parkbridge

STATUS:	PRICING SET
PLOTTED:	
SCALE:	3/16"=1'-0"
DRWN BY:	JM
DATE:	OCTOBER 2021
LAST REV:	

PROJECT: CREEKVIEW
 LOT # - HOUSE # STREET
 GODERICH, ON
 TITLE: MAIN FLOOR ELECTRICAL:
 PROPOSED